


CONSTRUCTION NOTI

1. DRIVE FENCEPOSTS
2. CONSTRUCT SMALL TRENCH ON FRONT SIDE OF FENCE
3. STAPLE OR ATTACH FILTER FABRIC TO STAKE ALLOWING SUFFICIENT MATERIAL FOR USE IN THE BOTTOM OF THE TRENCH
4. BURY THE FILTER CLOTH A MINIMUM OF 6"


MAINTENANCE

1. INSPECT SILT FENCE PERIODICALLY FOR DAMAGE DUE TO ANIMALS, EQUIPMENT, AND WIND
2. REMOVE SILT WHEN LEVEL REACHES 1/2 HEIGHT OF FENCE

EROSION CONTROL NUMBER 4
SILT FENCE DETAIL
(NOT TO SCALE)

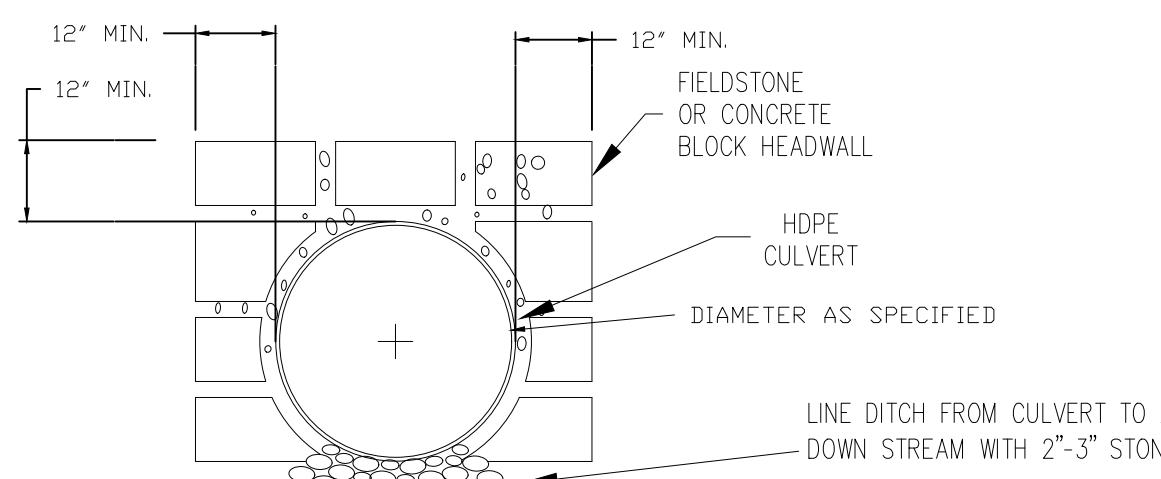

CULVERT HEADWALL DETAIL FOR 18" CULVERT (NOT TO SCALE)

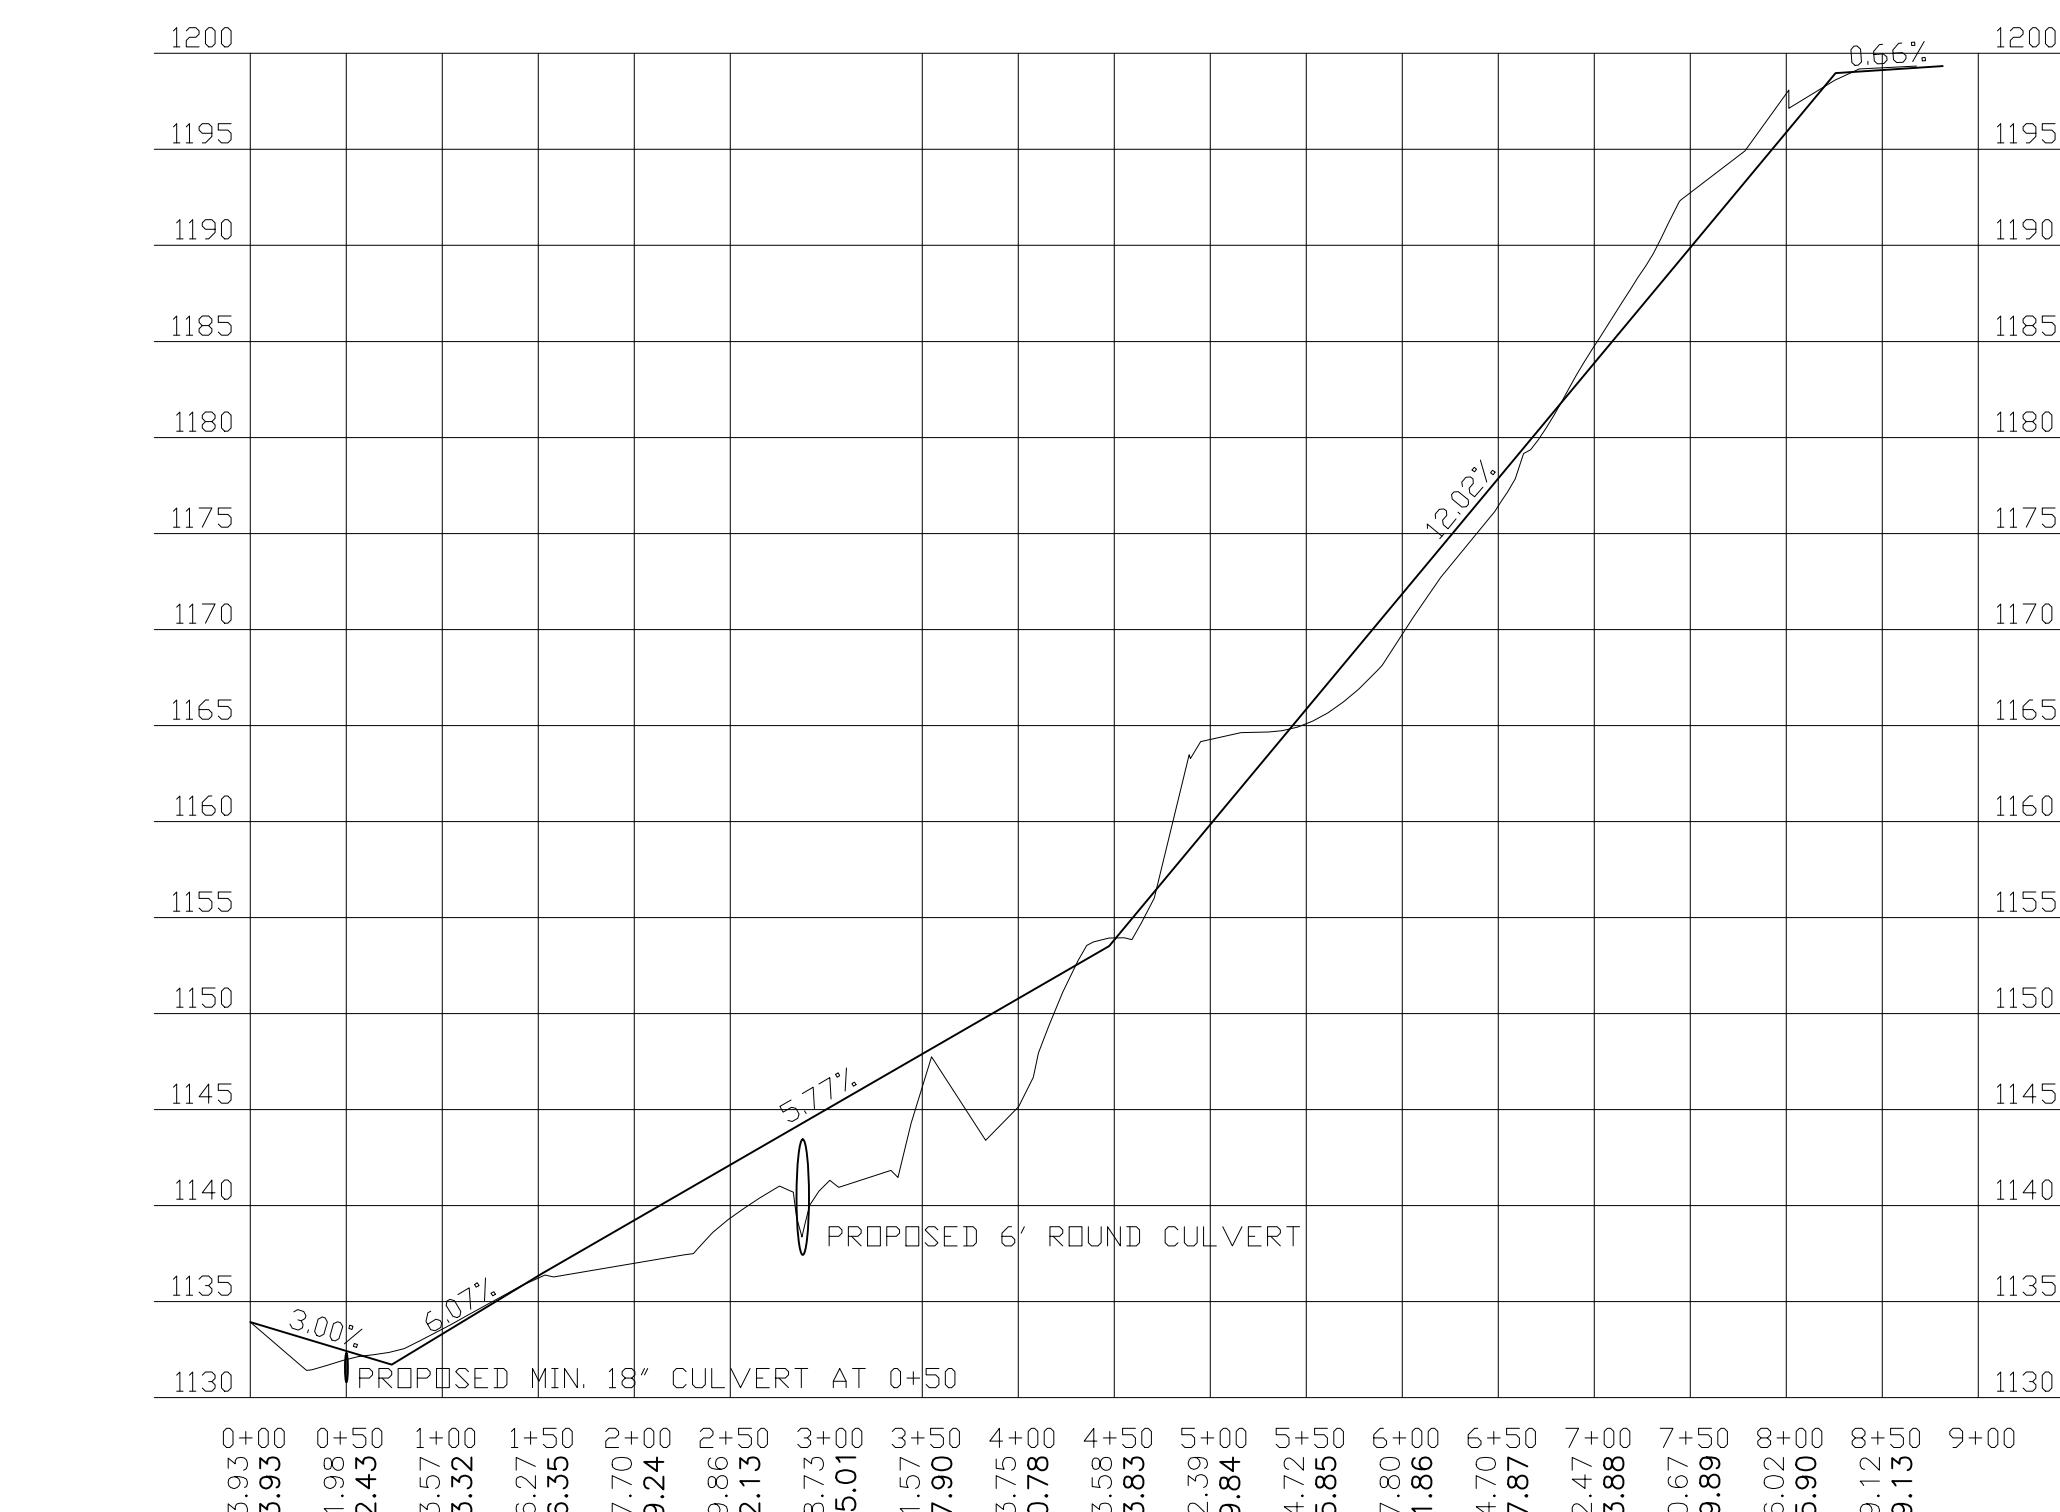

MAT/BLANKETS SHOULD BE INSTALLED VERTICALLY DOWNSLOPE

BERM

1:2 SLOPE MAX

6'

3'

TAMP DIRT OVER MAT/BLANKETS


" MIN. OVERLAP

NOTE:

1. S...
2. L...
3. U...
4. I...

EROSION CONTROL MATTING DETAIL

(NOT TO SCALE)

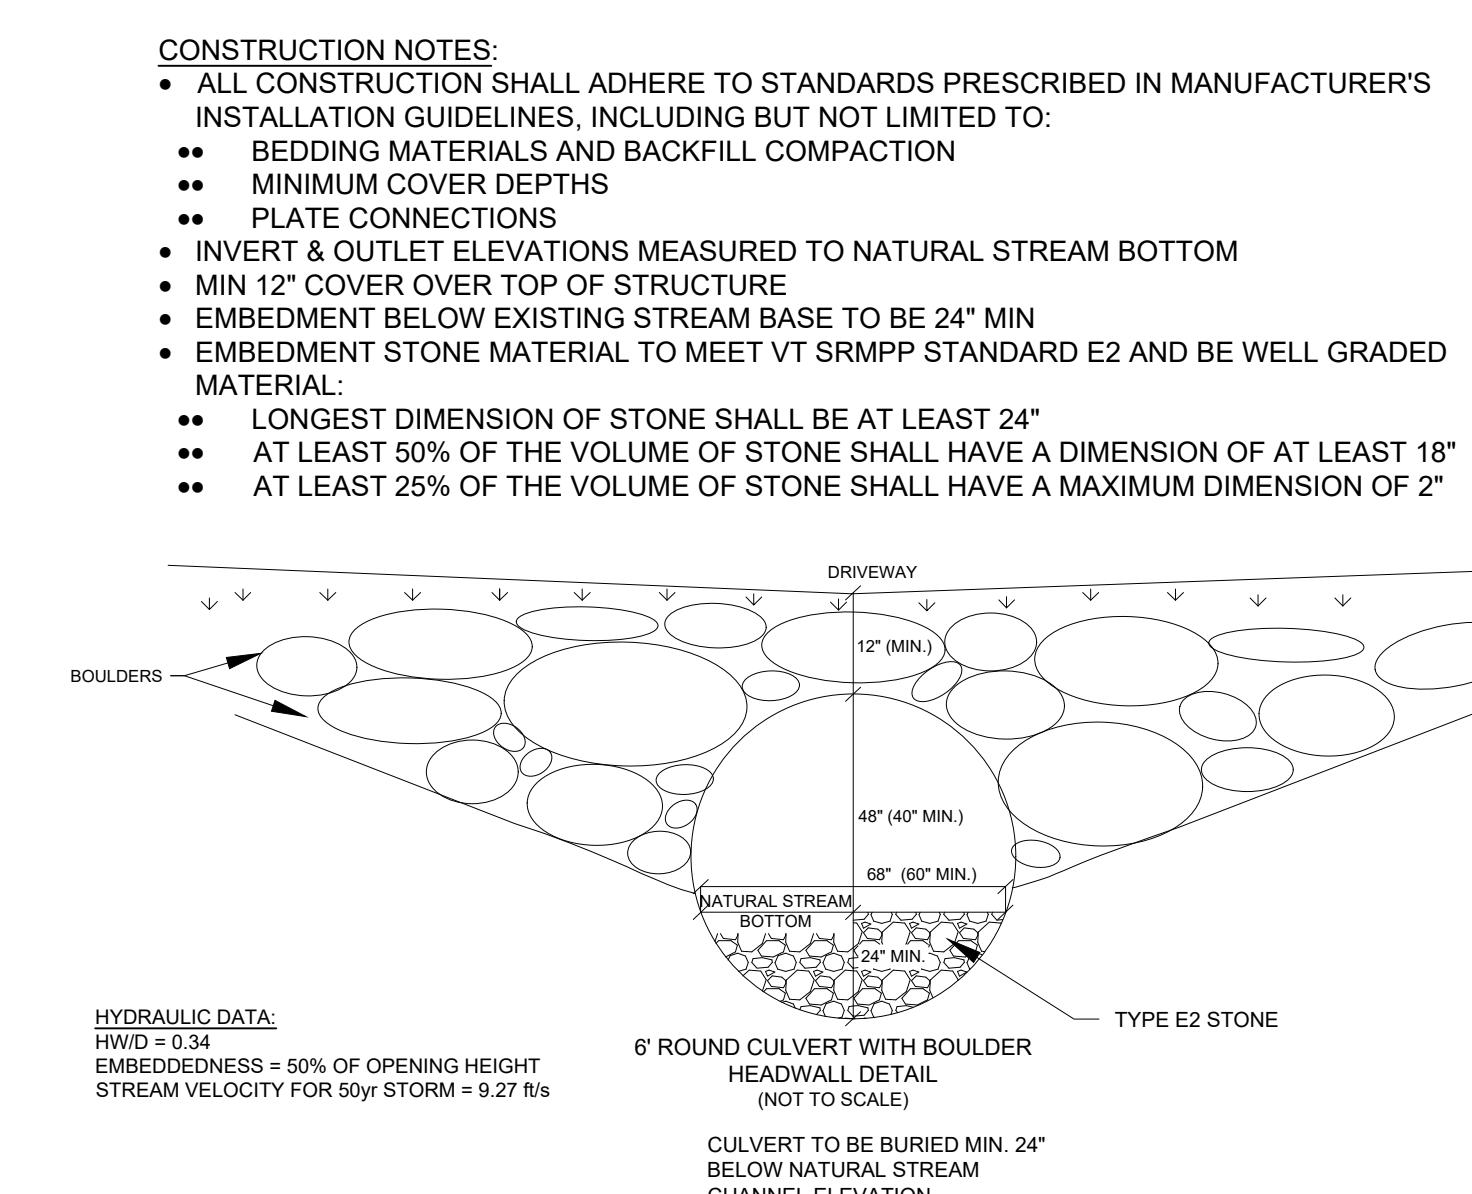

HYDRAULIC DATA:

HEADWALL DETAIL
(NOT TO SCALE)

THE CONTRACTOR SHALL REVIEW ALL CONSTRUCTION ACTIVITIES, COMPONENT LOCATIONS, SPECIFICATIONS, AND DETAILS PRIOR TO COMMENCEMENT OF SITE WORK AND SHALL NOTIFY MCCAIN CONSULTING OF ANY ISSUES OR DISCREPANCIES THAT ARISE FROM THAT REVIEW.

THIS IS NOT A SURVEY. THIS PLAN DOES NOT
MEET THE REQUIREMENTS OF 27 VSA SEC. 1403
FOR THE FILING OF SURVEY PLATS.

SITE PLAN
DAVID M. DION
DRIVEWAY/STREAM CROSSING/EDSC

EAST WARREN ROAD

WATSEFIELD VT

McCAIN CONSULTING, INC
93 SOUTH MAIN STREET
WATERBURY, VERMONT 05676

SCALE : 1" = 100'
DESIGNED BY: GNM PROJECT #23077
DRAWN BY: SJH/WDB
CHECKED BY: GMJr

DATE: SEPTEMBER 20, 2021 SHEET C-3