


1/14/68

140

WARREN, VERMONT • NOVEMBER 1968
BY KELLER AND LOWE, INC. - WATERBURY, VERMONT
SCALE: 1 INCH = 200 FEET

VERMONT INVESTMENT PROPERTIES

Warrenston checks of this record
for Feb 9/11/11 at 4:15 PM
O'Brien & K. Jones Townsh.


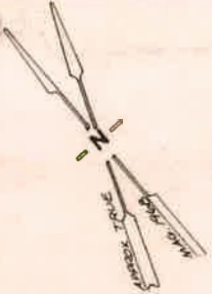


NOW OR FORMERLY
MOBUS

NOW OR FORMERLY
MOBUS

G. R. FIELDS

WARREN AIRPORT

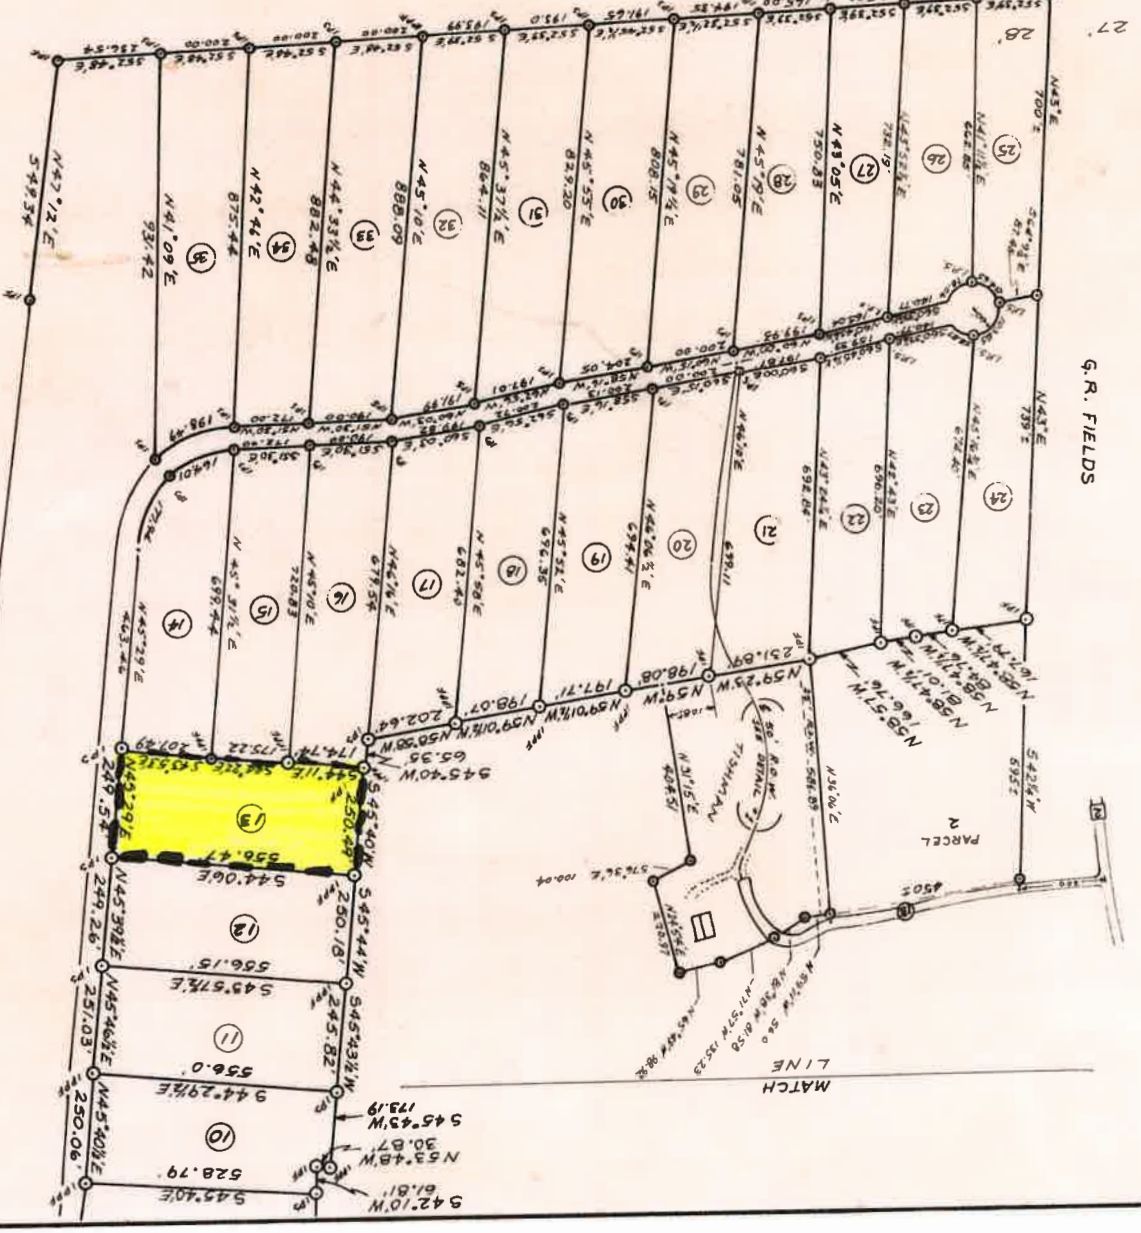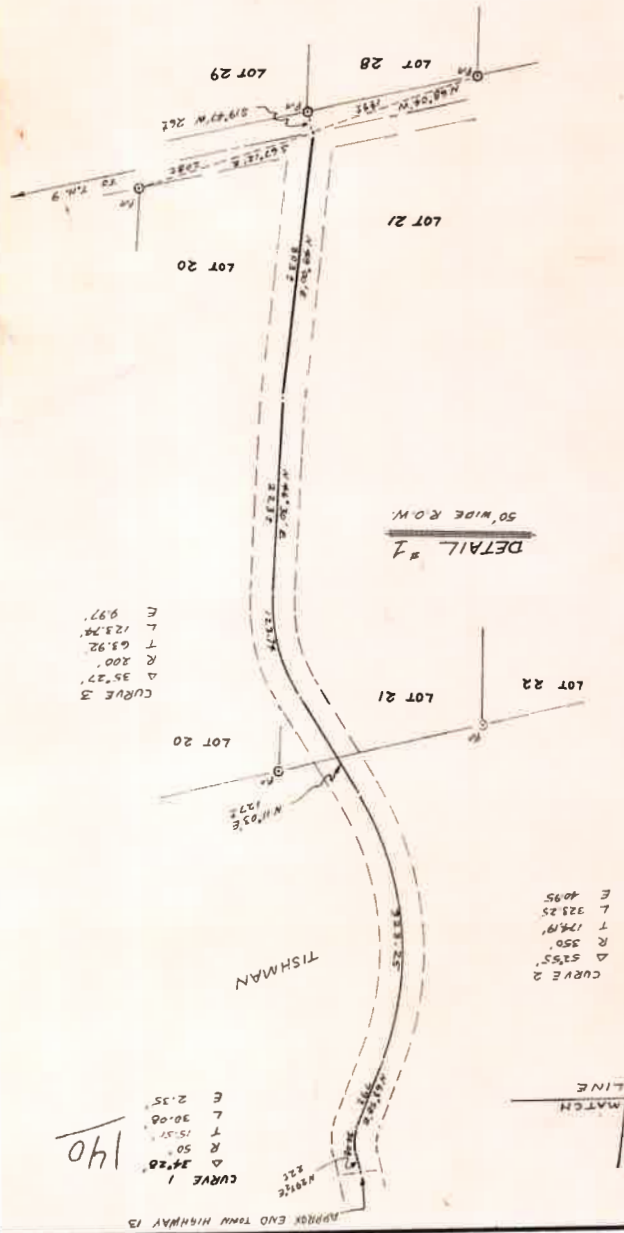

APPROX END TOWN HIGHWAY 13

CURVE 1
R 34°20'
D 50'
T 151.57'
L 30.00'
E 2.35'

CURVE 2
D 535.5'
R 550'
T 174.9'
E 40.95'

MATCH LINE

MATCH LINE


PARCEL 2



690-219-12077



Search result

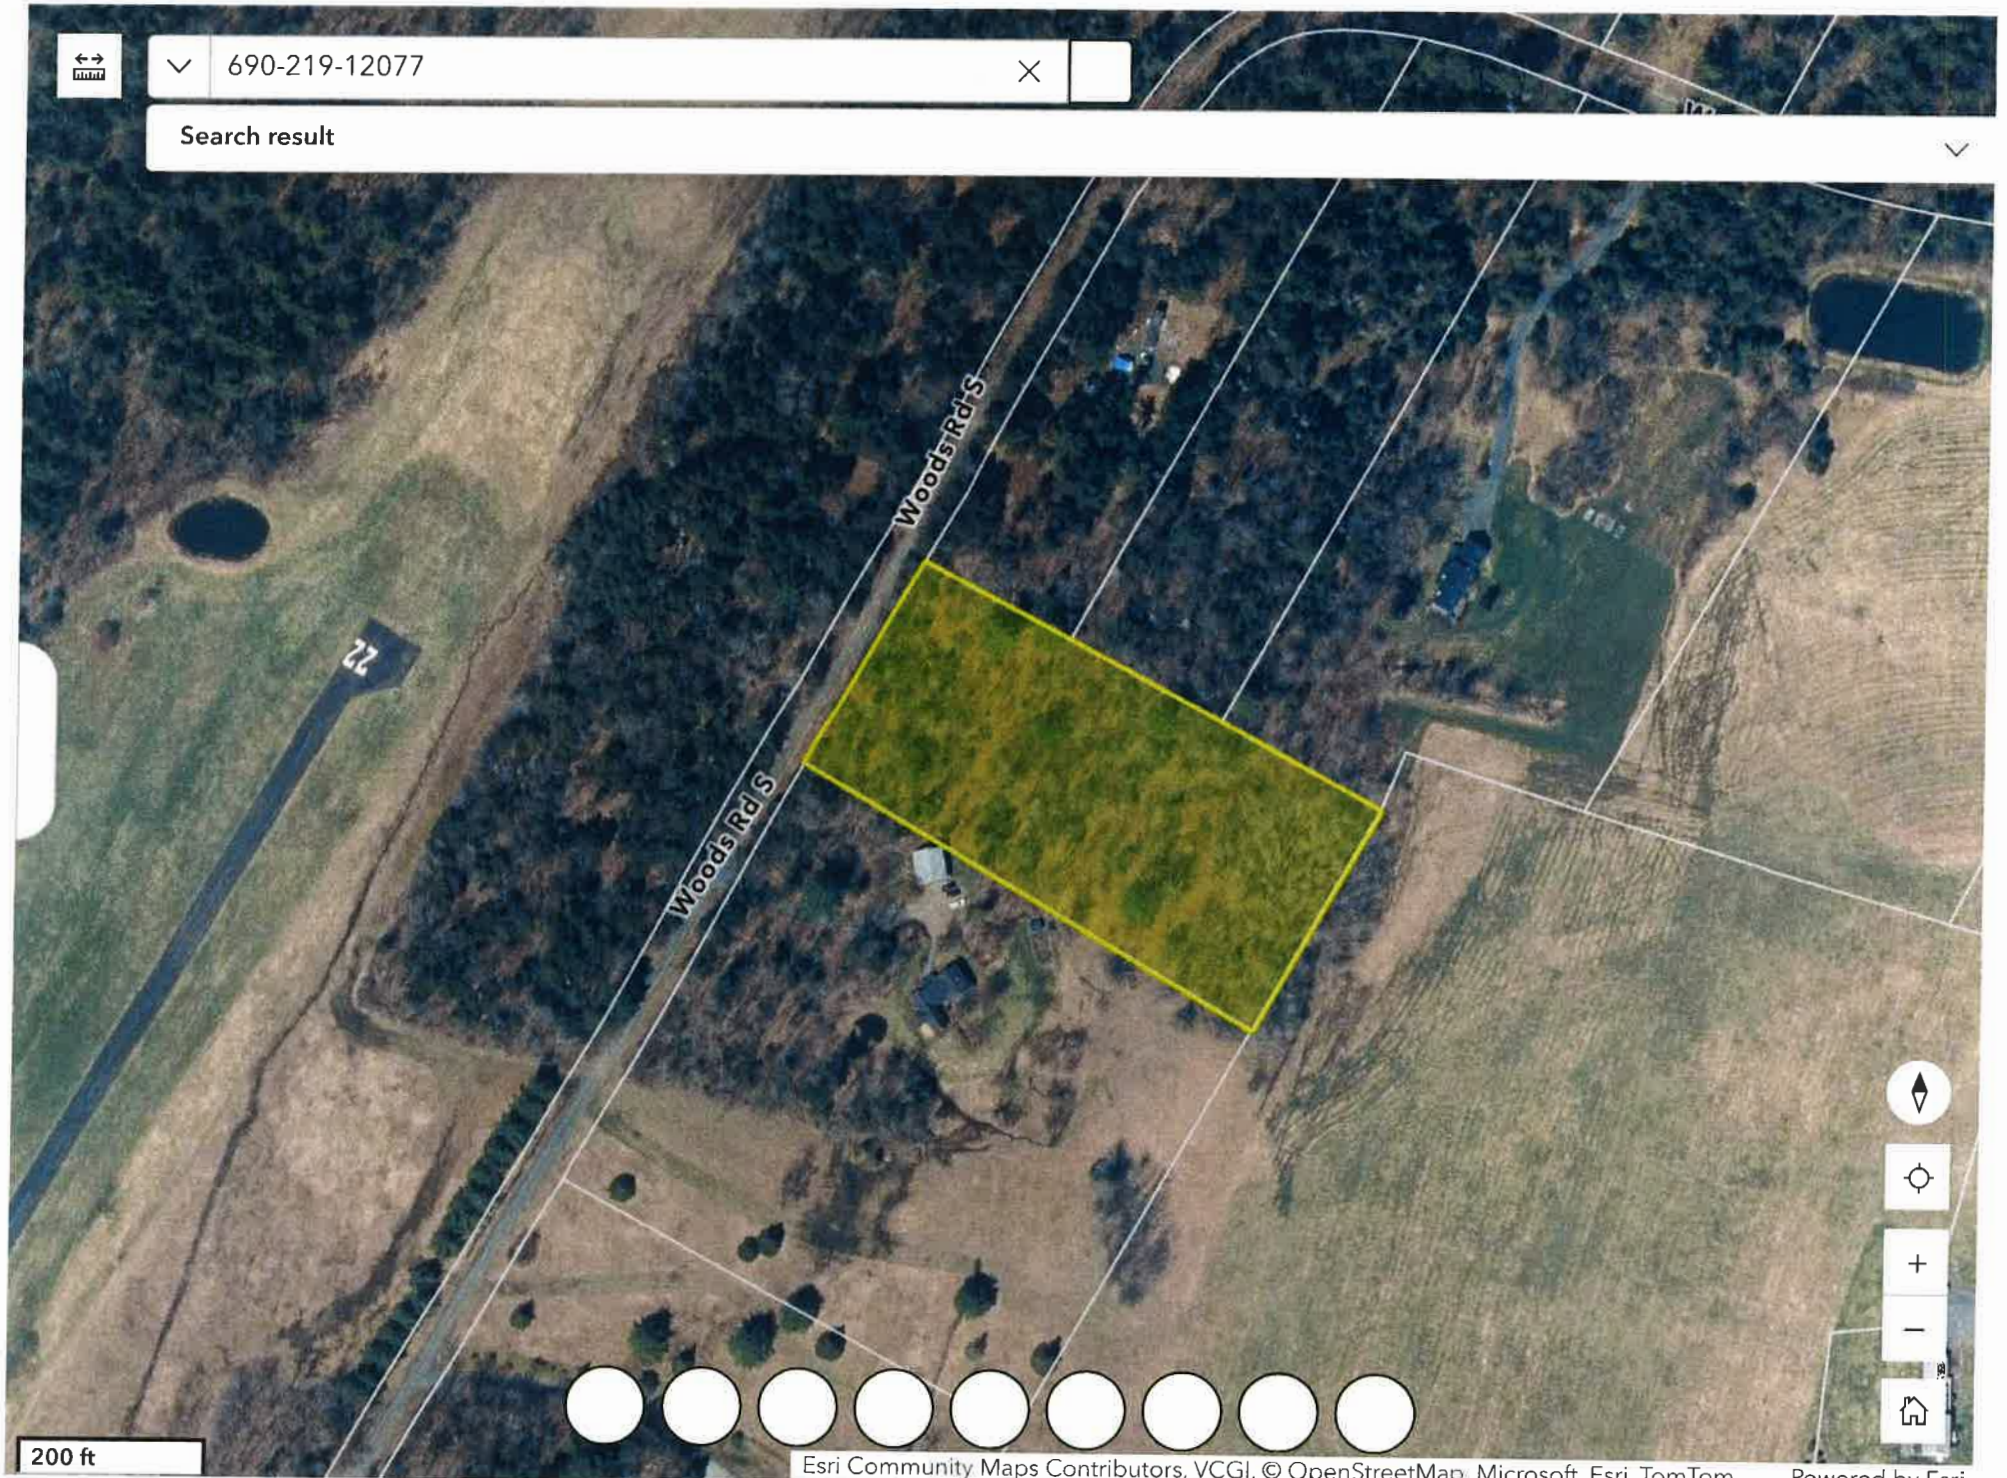

200 ft

