










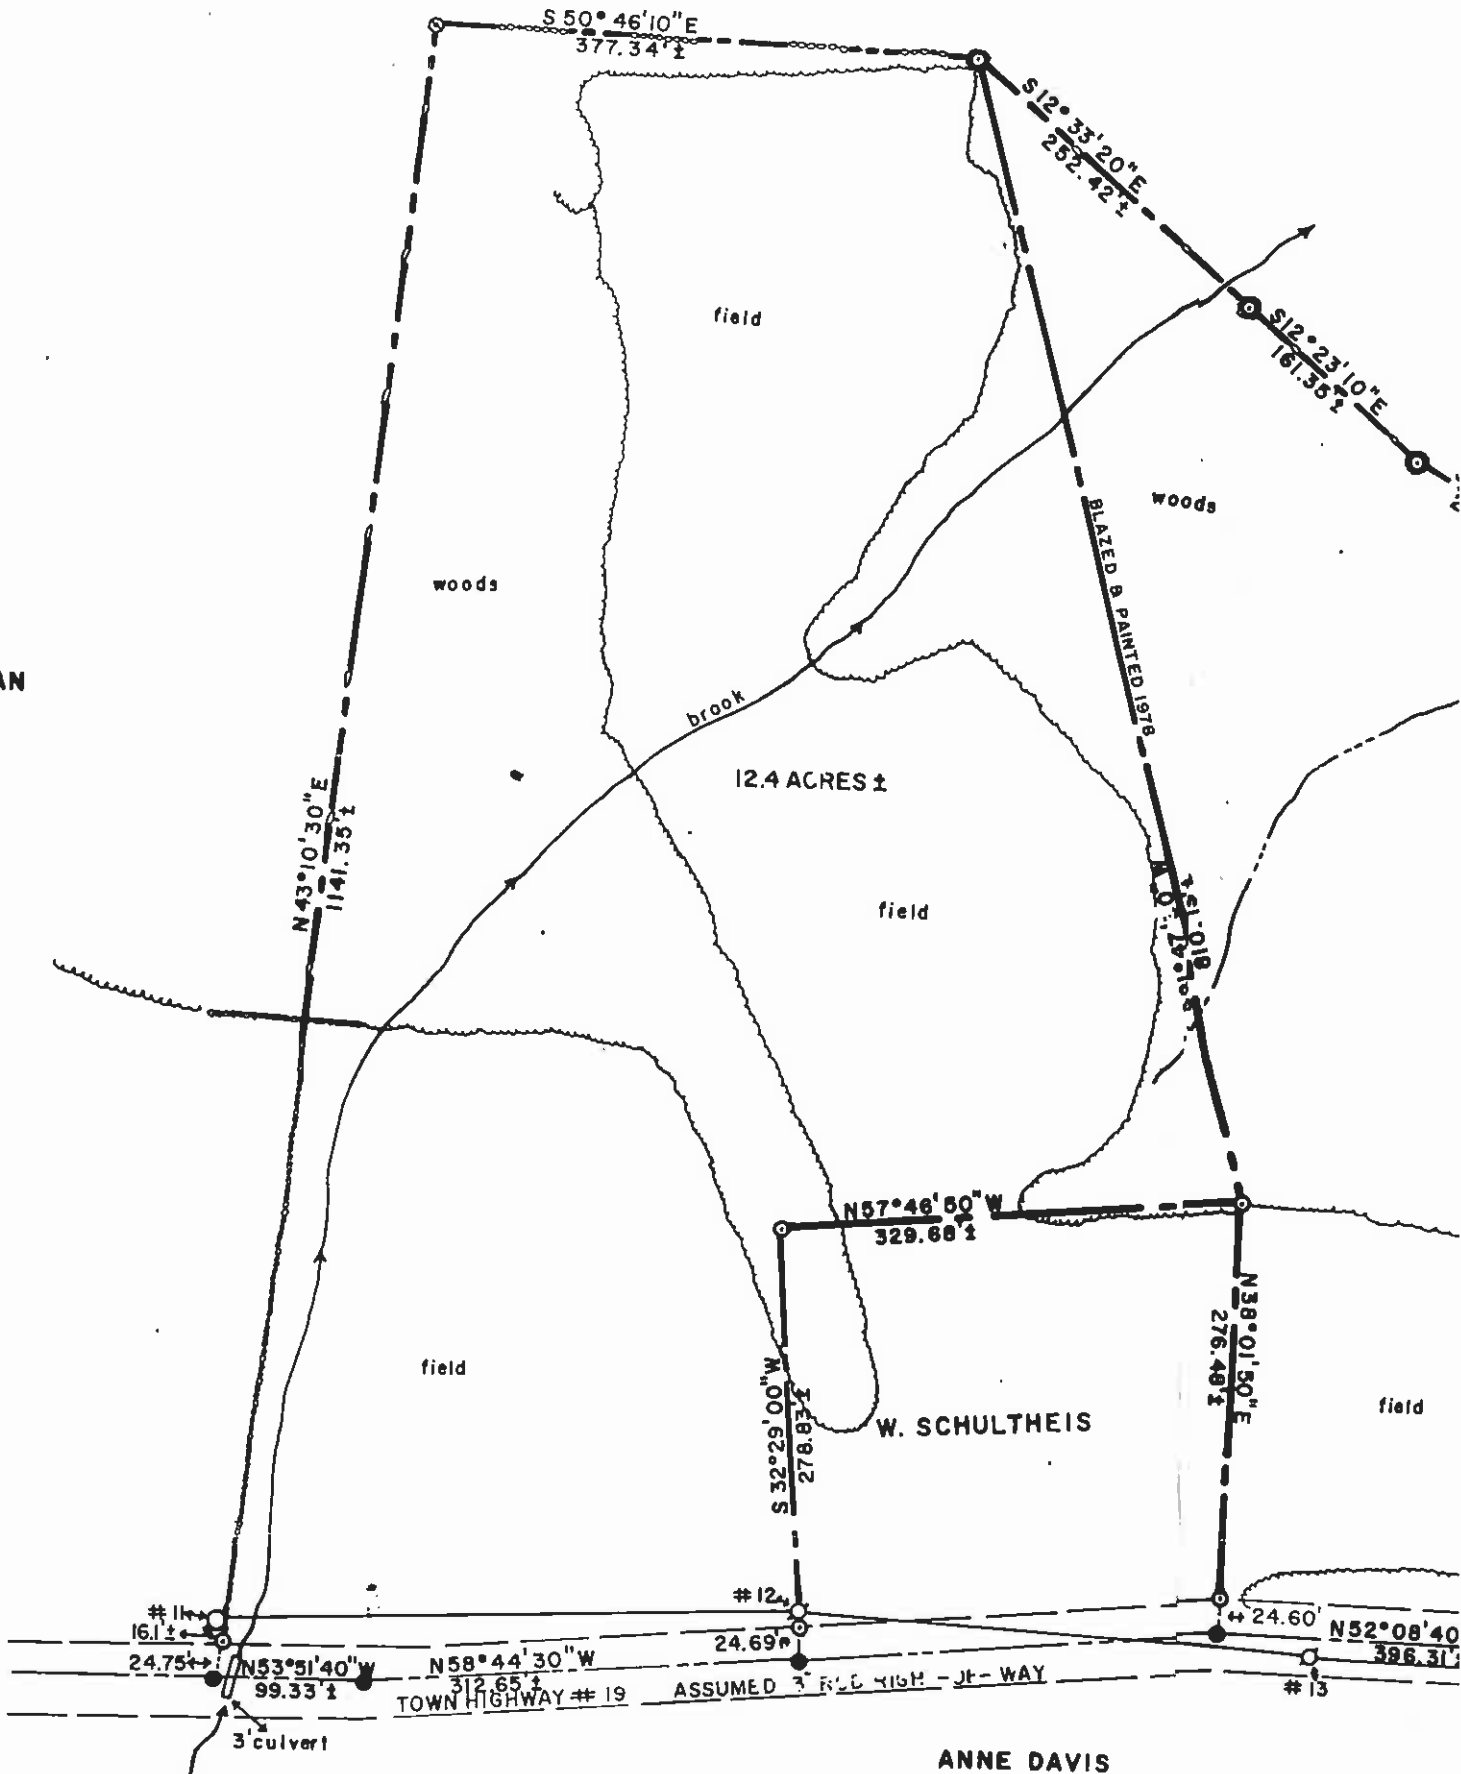


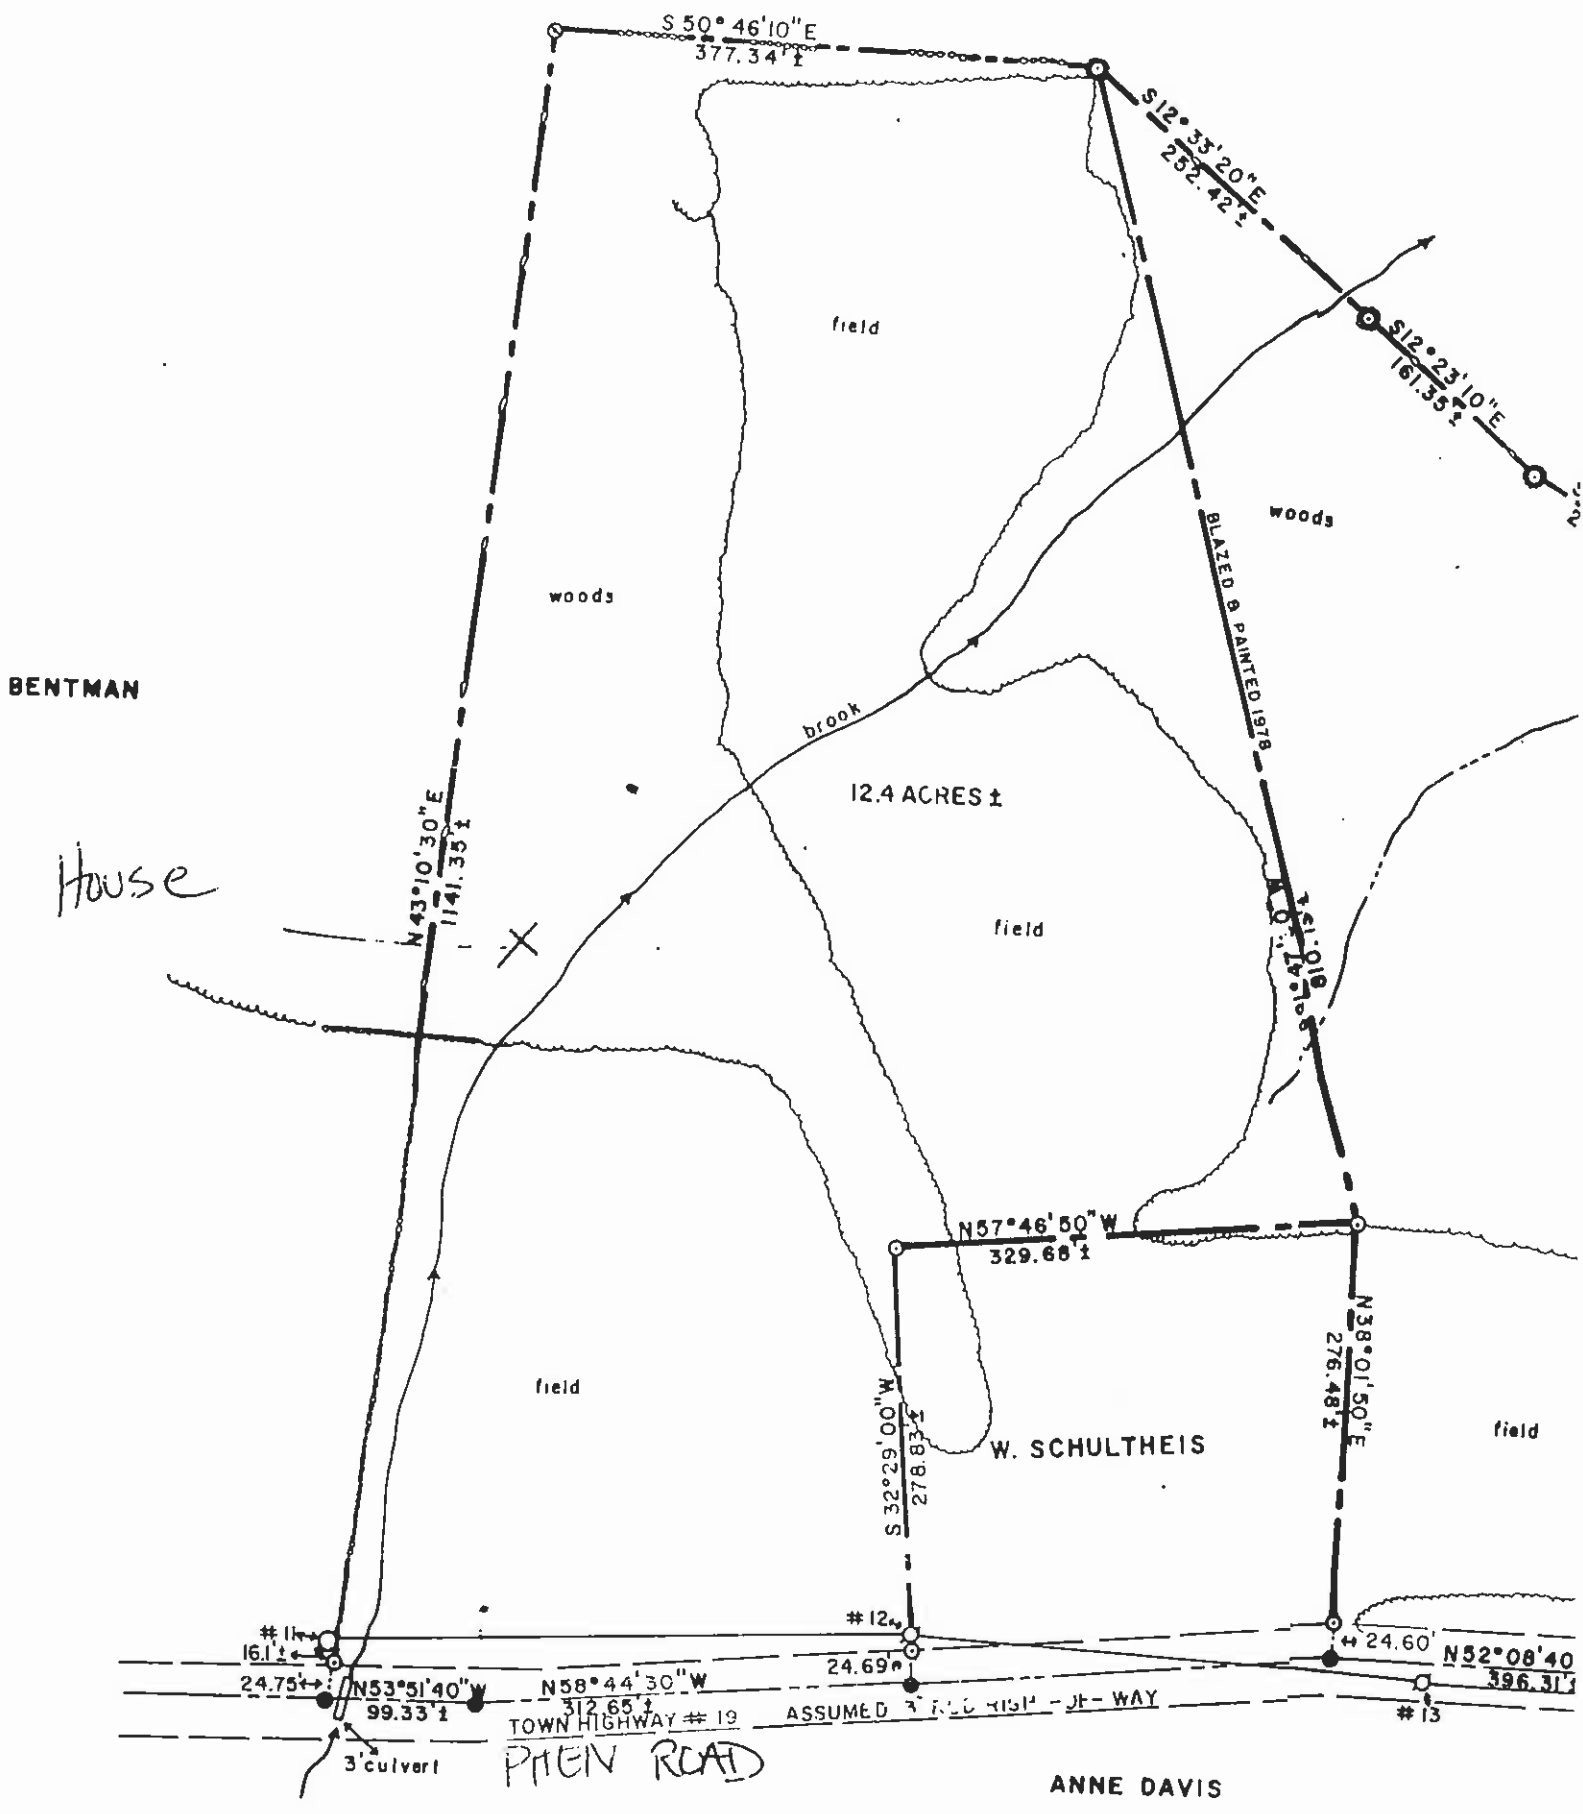
BENTMAN



ANNE DAVIS

-  IRON PIPE FOUND
-  IRON ROD FOUND
-  IRON ROD & STONES FOUND
-  IRON ROD SET
-  INTERMITTENT STREAM
-  PROPERTY LINE
-  ROAD CENTERLINE
-  ROAD RIGHT OF WAY
-  UTILITY POLE
-  STONEWALL
-  WOODS LINE

Views ↗ ↖



- ⊙ IRON PIPE FOUND
- ⊙ IRON ROD FOUND
- ⊙ IRON ROD & STONES FOUND
- ⊙ IRON ROD SET
- - - - - INTERMITTENT STREAM
- PROPERTY LINE
- ROAD CENTERLINE
- ROAD RIGHT OF WAY
- ⊙ UTILITY POLE
- STONEWALL
- - - - - WOODS LINE

