

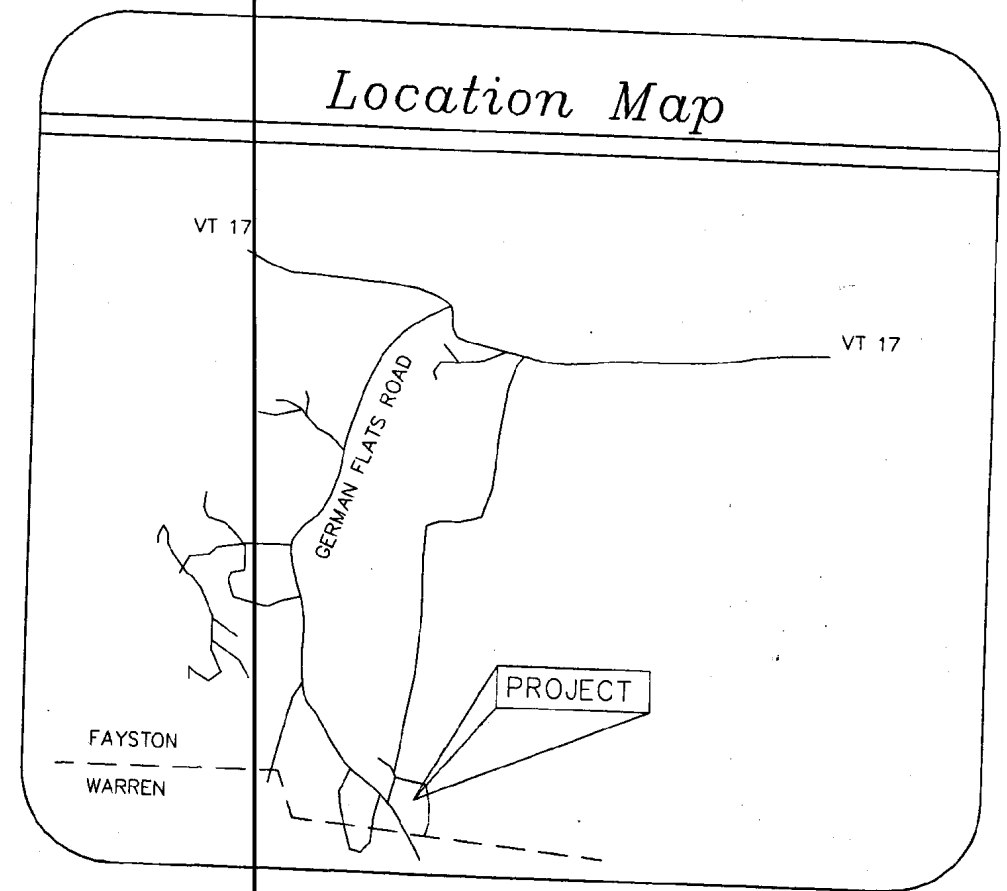


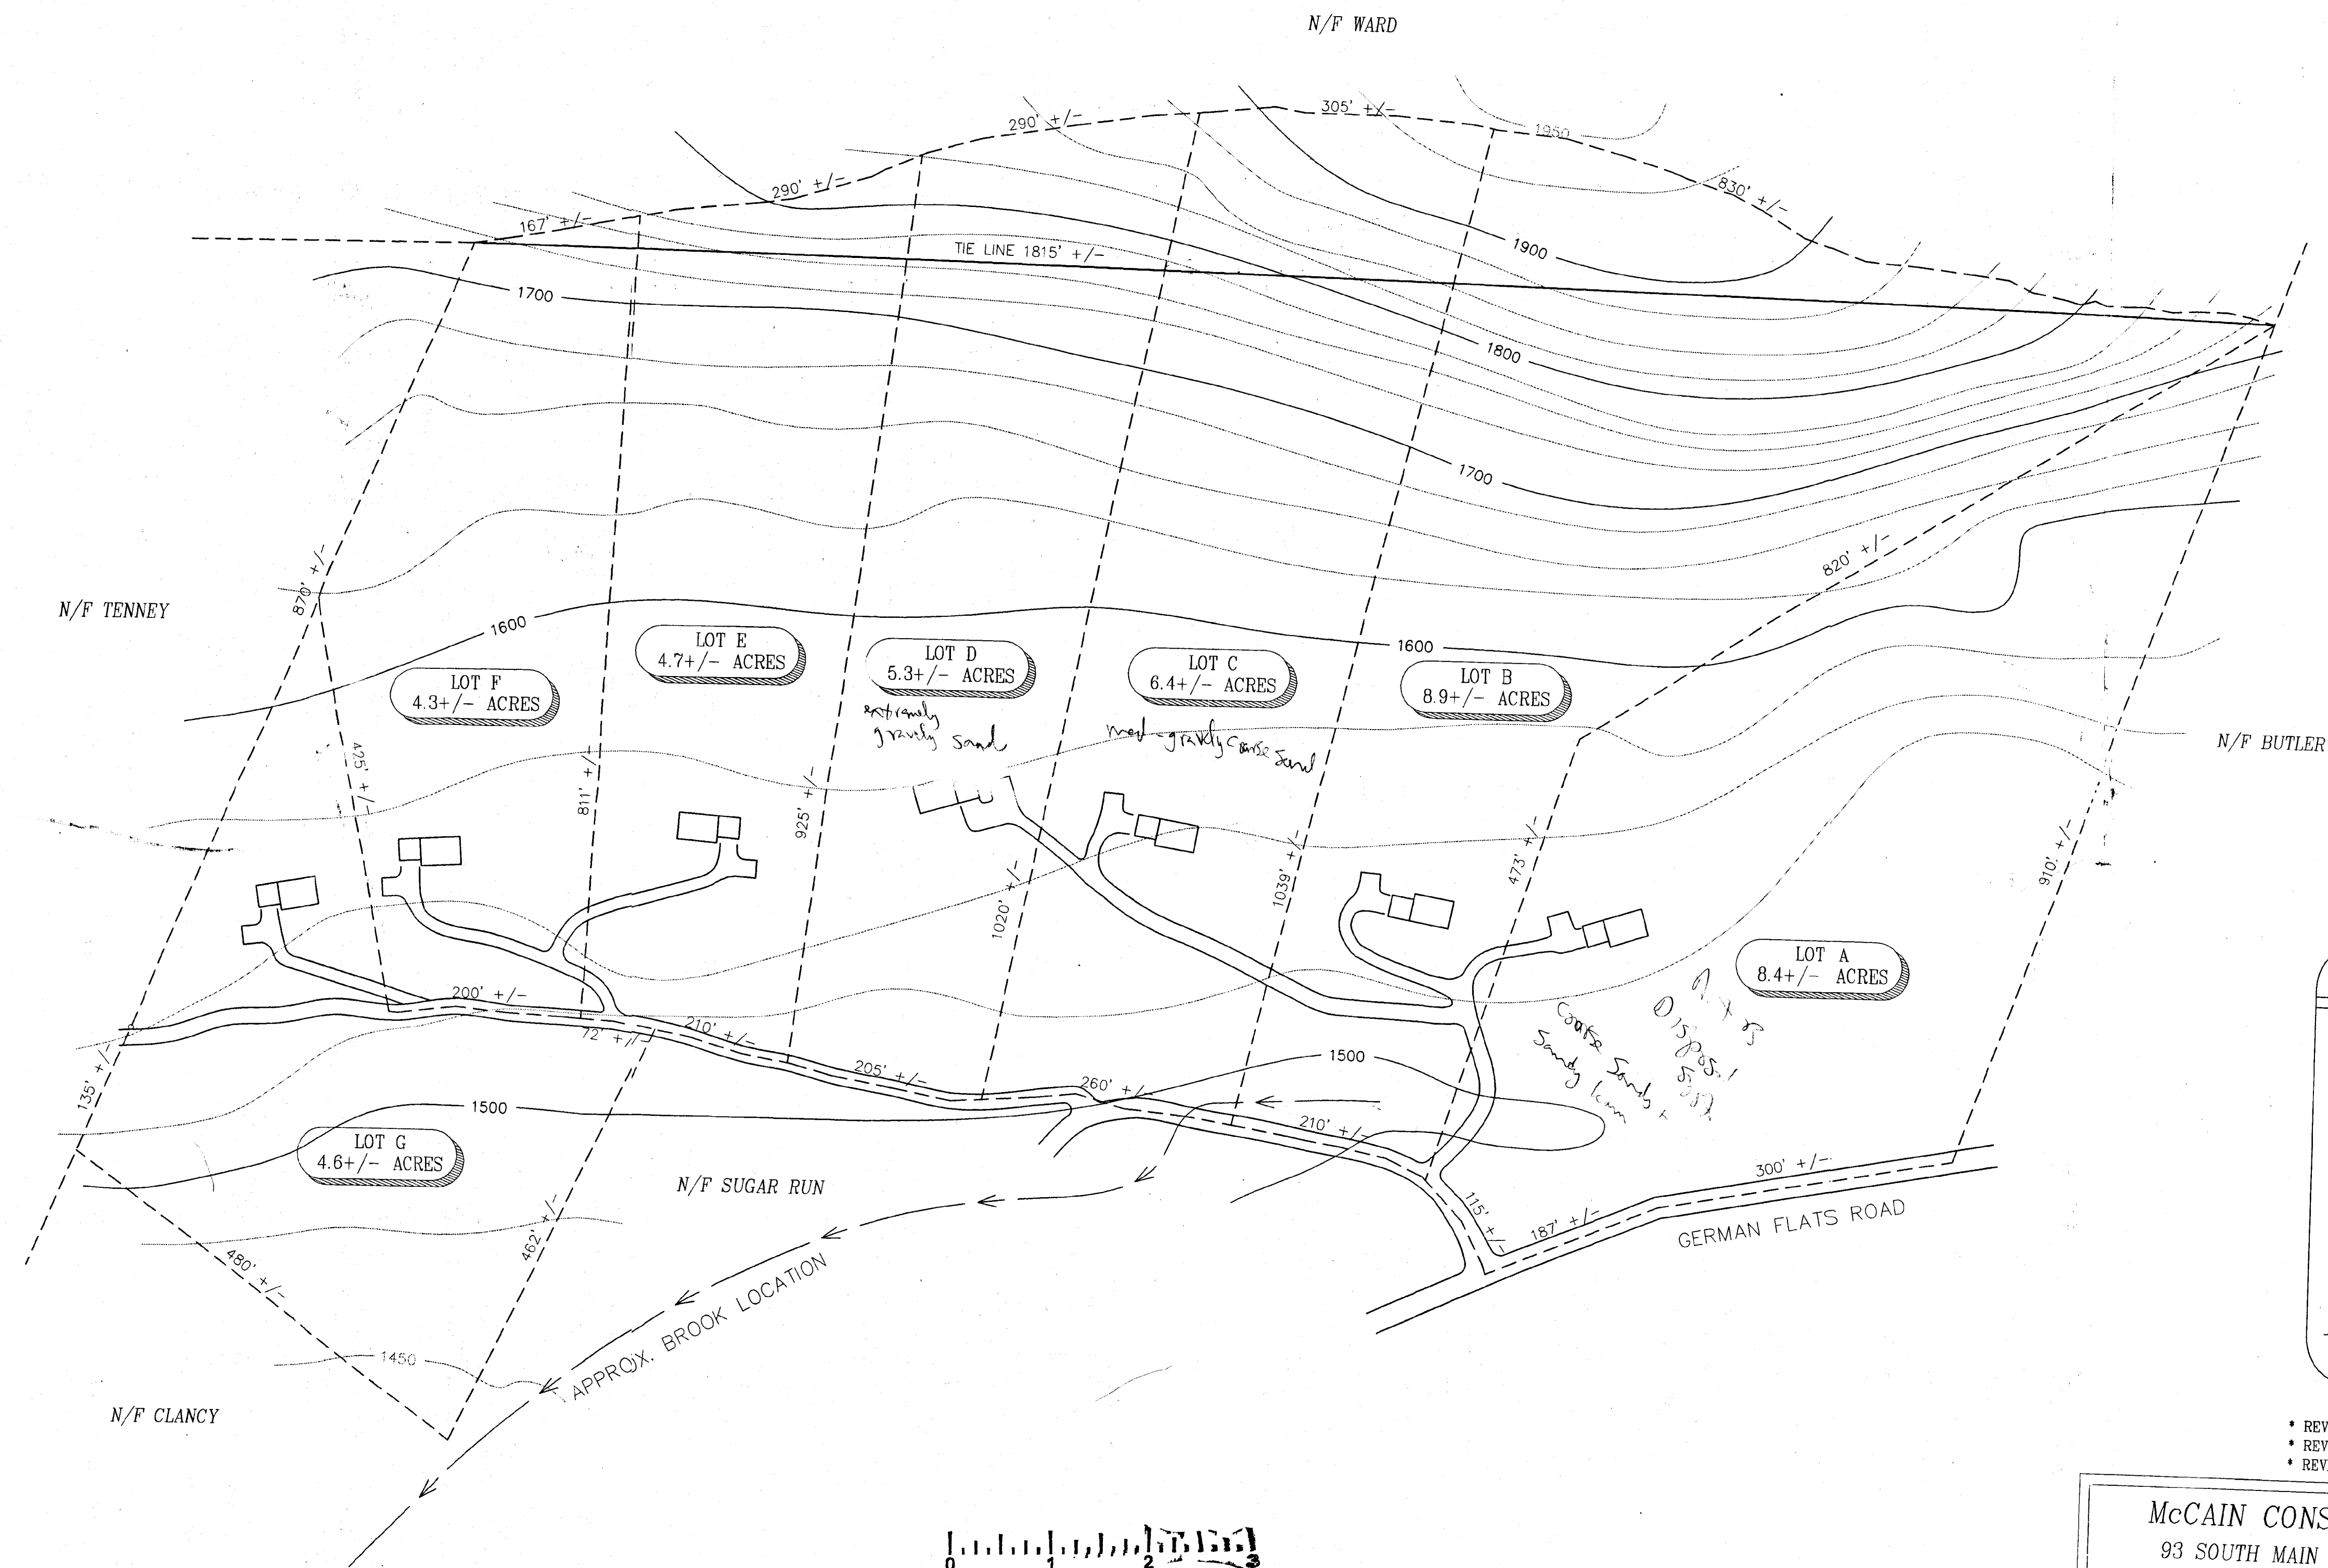

- * REVISED MARCH 1, 1999 ADD BROOK AND DRILLED WELL
- * REVISED JANUARY 25, 1998 LOT D DRIVE LOCATION
- * REVISED DECEMBER 30, 1998 LOT DIMENSIONS

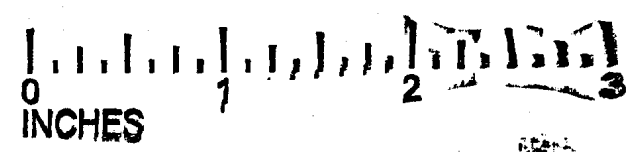

GRAPHIC SCALE

(IN FEET)
1 inch = 100 ft.

TOPOGRAPHY BASED ON U.S.G.S
CONTOUR INTERVAL 25'

APPROX.
WELL LOCATION

DEPT. OF ENVIRONMENTAL CONSERVATION

APPROVED: Carl Fuller

PERMIT #: EC-5-3174

DATE: 3/31/99

STATE OF VERMONT
WILLIAM B. LOWE
No. 2034
REGISTERED
PROFESSIONAL ENGINEER

ENGINEER:
WILLIAM B. LOWE, P.E.
30 FOUNDRY ST.
WATERBURY, VT 05676

McCain Consulting
93 SOUTH MAIN STREET
WATERBURY, VERMONT 05676

PROJECT
SEVEN LOT SUBDIVISION
OFF GERMAN FLATS ROAD
43 +/- ACRES
FAYSTON, VT

OWNER
HUTCHINSON DUBOSQUE
85 RIVER ROAD, L-4
ESSEX, CT 06426

DATE: DECEMBER 14, 1998

STATE OF VERMONT
GUNNER MCCOY
No. B-237
REGISTERED
SITE TECHNICIAN

PROJECT No. 87116

RECEIVED
MAR -5 1999

PROJECT OVERVIEW
LOT LINES
HOUSE SITES
DEVELOPMENT ROADS
DRIVE LOCATIONS

SHEET 1 OF 7