


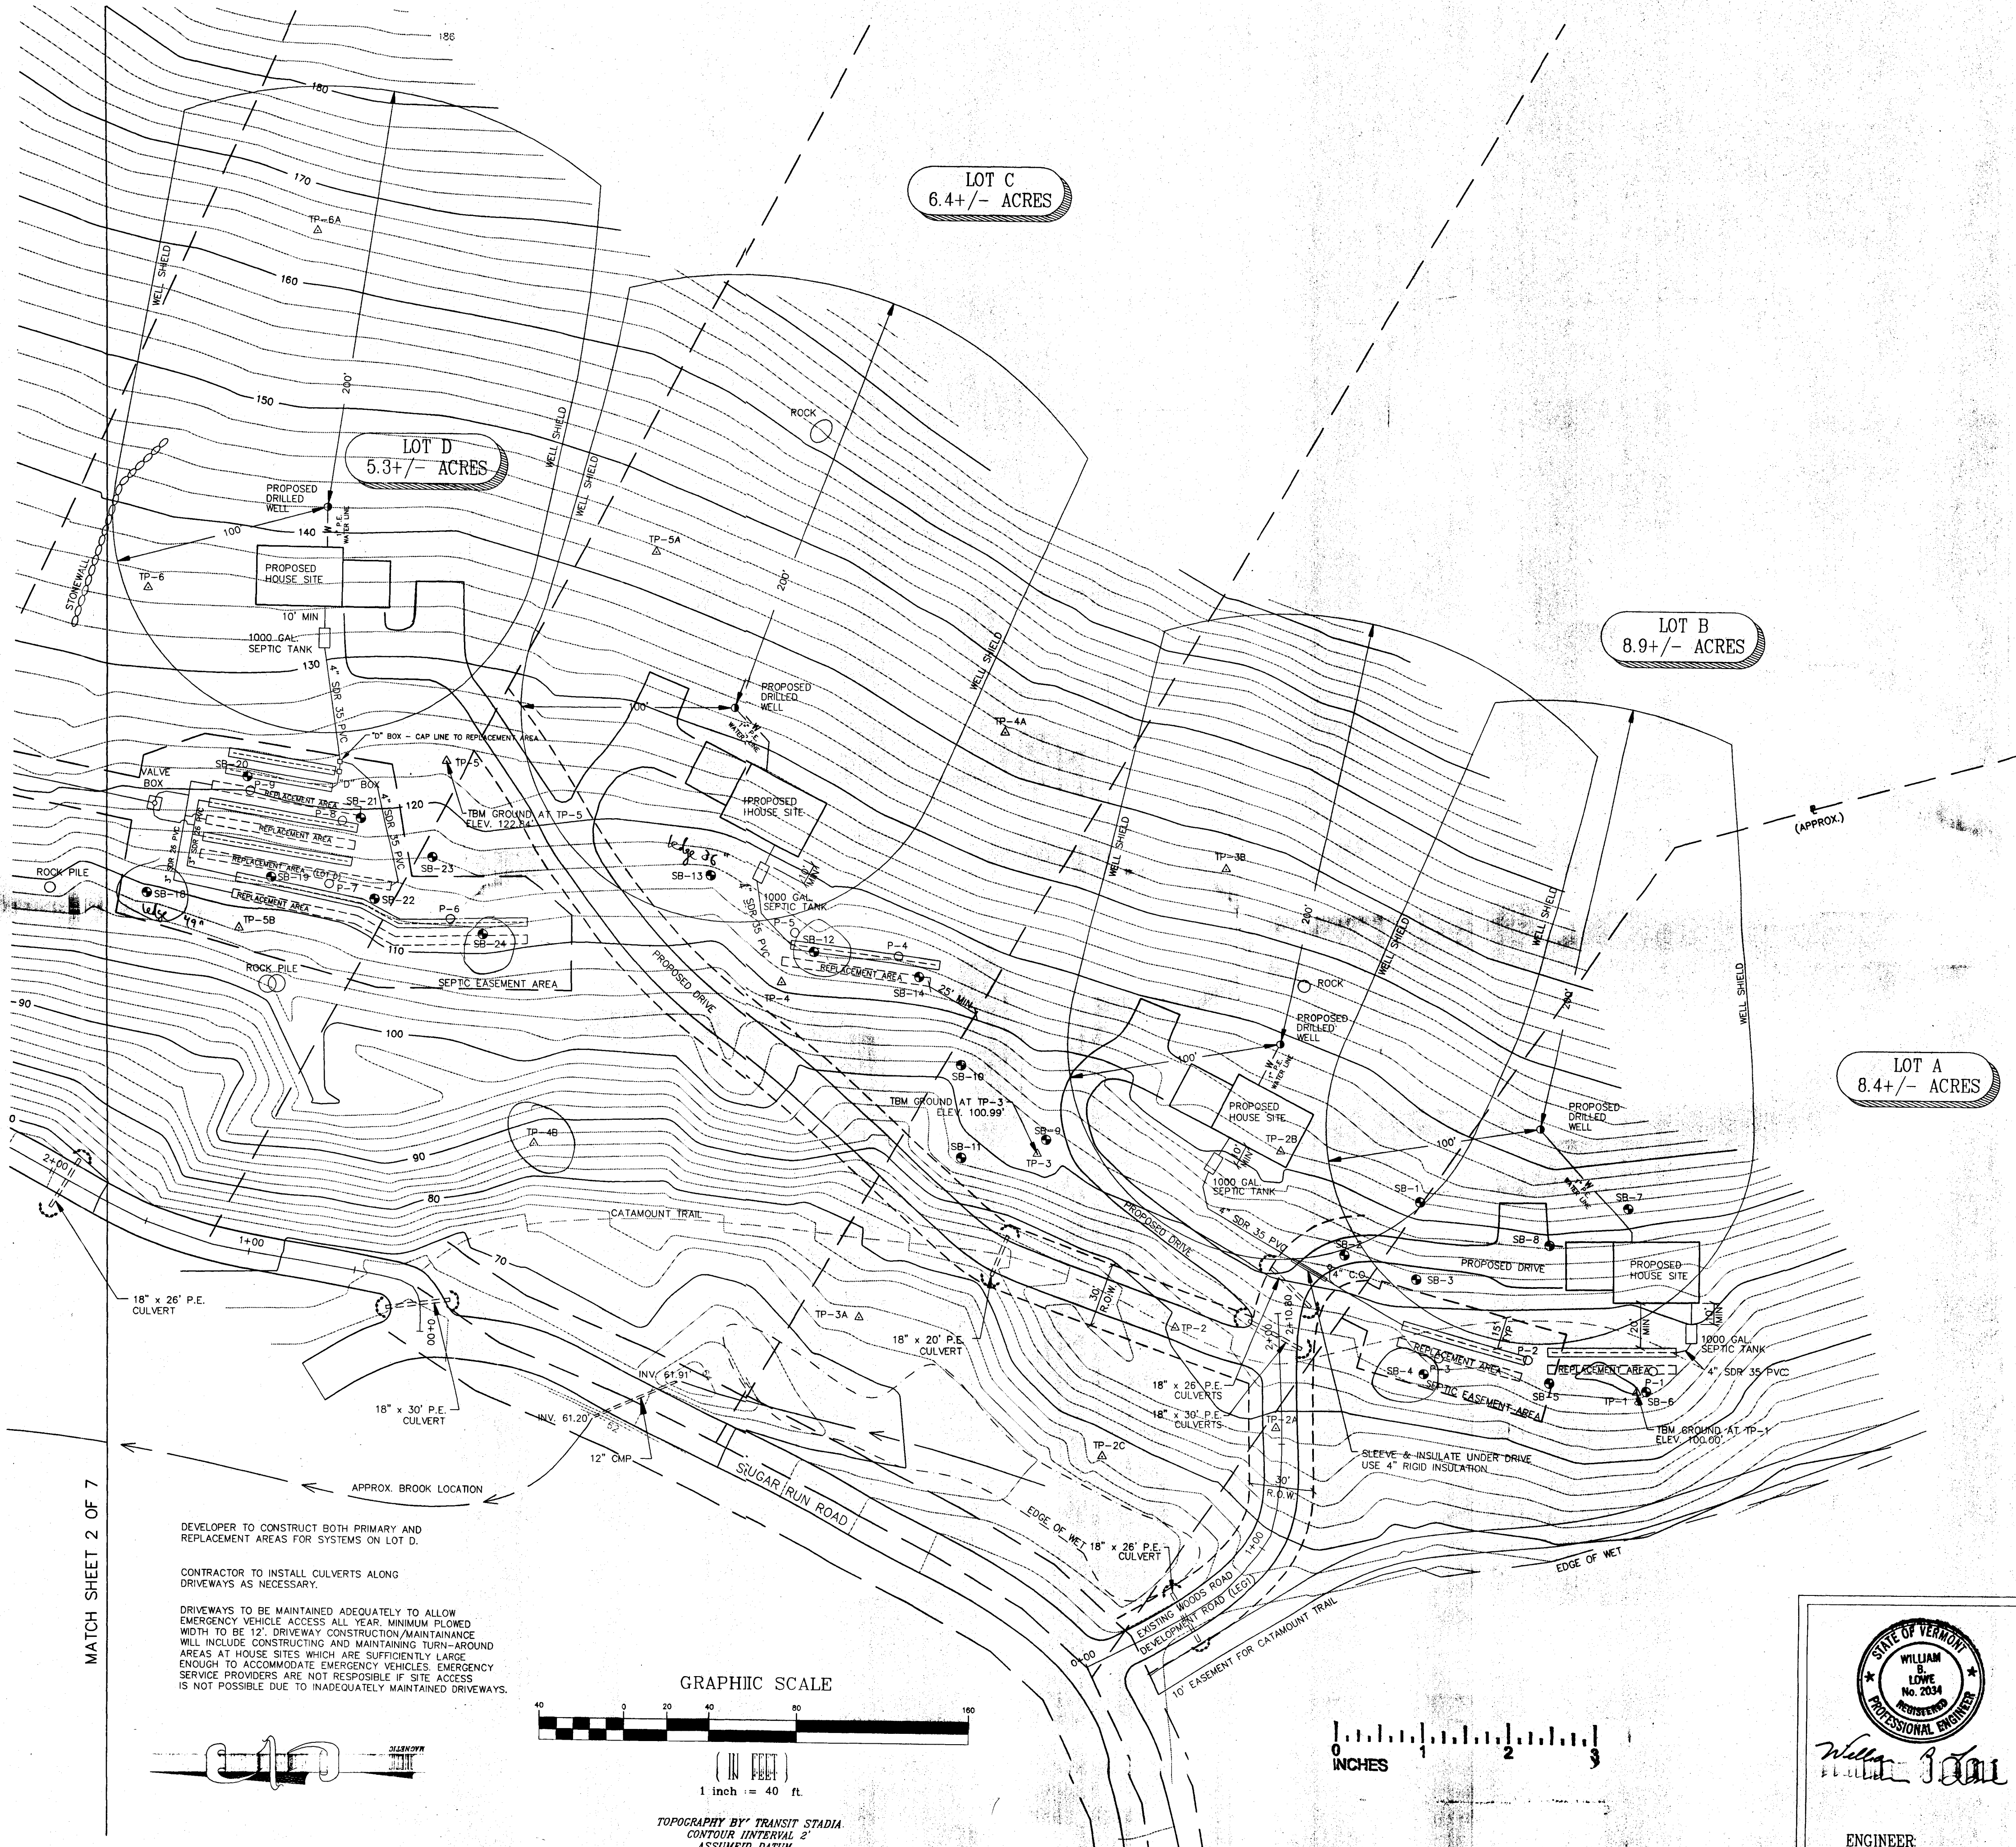

MATCH SHEET 2 OF 7

DEPT. OF ENVIRONMENTAL CONSERVATION	
APPROVED:	<i>[Signature]</i>
PERMIT #:	EC-5-3174
DATE:	3/31/99

* REVISED MARCH 1, 1999
 * REVISED JANUARY 25, 1999
 * REVISED DECEMBER 30, 1998

McCain Consulting 93 SOUTH MAIN STREET WATERBURY, VERMONT 05676		
PROJECT SEVEN LOT SUBDIVISION OFF GERMAN FLATS ROAD 43 +/- ACRES FAYSTON, VT		
OWNER HUTCHINSON DUBOSQUE 85 RIVER ROAD, L-4 ESSEX, CT 06426		
DATE: DECEMBER 14, 1998		

ENGINEER
WILLIAM B. LOWE, P.E.
 30 FOUNDRY ST.
 WATERBURY, VT 05676

SITE PLAN
 WATER
 SEWER
 TOPOGRAPHY