

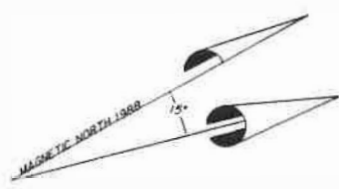


VICINITY MAP

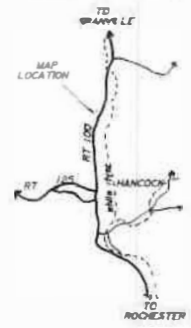

USFS Tract # 745

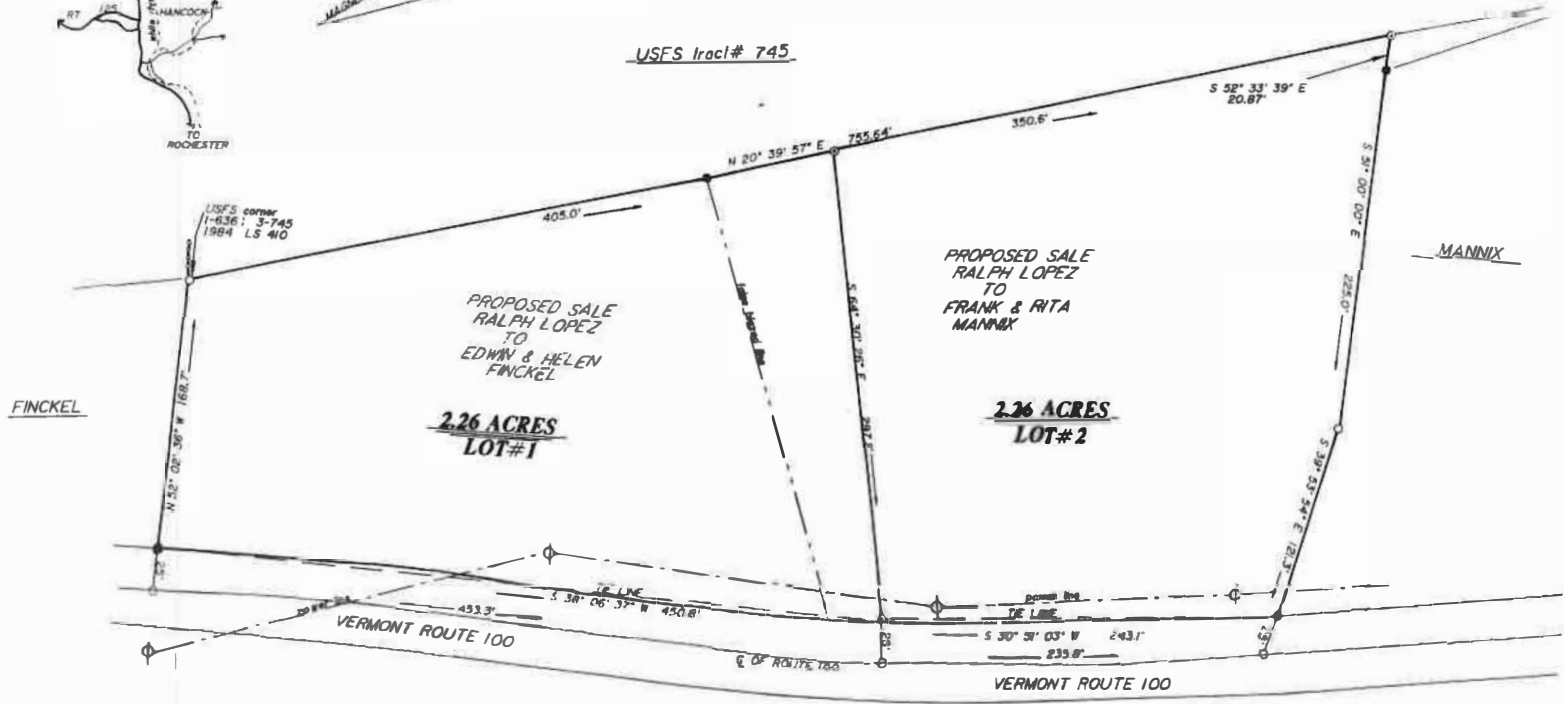

LEGEND

- IRON PIN SET
- IRON PIN FOUND
- PROPERTY CORNER
- STONE BALL
- UTILITY POLE
- — — TIE LINE

NOTE:
 TOTAL ACRES INCLUDING RTE 100 R.O.W. IS 4.92 ACRES
 ACRES WITHIN RTE 100 R.O.W. IS 0.37 ACRES.
 NET LOT ACRES IS 4.53 ACRES

I, NORMAN R. SMITH, L.S. # 410, CERTIFY THAT THIS PLAT REPRESENTS
 WORK DONE BY ME. THIS PLAT IS ACCURATE, CONFORMS WITH
 EVIDENCE FOUND ON THE GROUND AND IN THE RECORDS OF RECORD.

Norman R. Smith Inc.
 Resource Managers
 Rochester, Vermont

PROPERTY OF

DRAWN BY

79